


DESIGN DEVELOPMENT
3.17.14

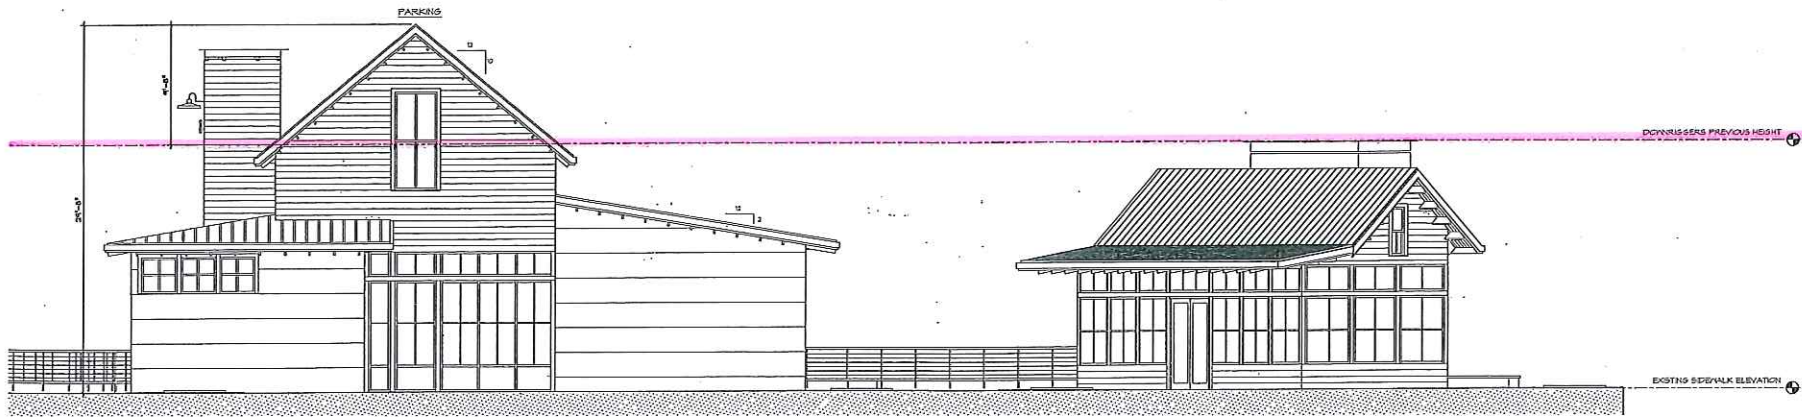

BC
&J
Architecture
Planning
Construction Management
A Professional Service Corporation
197 Parke Way SW, Suite 100
Bellingham Island, WA 98119
Tel: (360) 738-9113
Fax: (360) 738-9187
www.BC&J.com
© BC&J 2014

OWNER
PORT OF
FRIDAY HARBOR

PROJECT NAME
SPRING STREET
LANDING BLDG
FRIDAY HARBOR, WA

